



JEREMY JAMES

UPPER WIMPOLE STREET, MARYLEBONE VILLAGE, LONDON W1



PRICE

£525 per week

FURNISHINGS

Furnished

DEPOSIT

£2,625

33 New Cavendish Street
London,
W1G 9TS
020 7486 4111
jeremyjames@jeremy-james.co.uk



JEREMY JAMES

UPPER WIMPOLE STREET, MARYLEBONE VILLAGE, LONDON W1



DESCRIPTION

This apartment comprises of a bright reception room with a fully fitted open plan kitchen, two double bedrooms and a bathroom. The apartment is situated moments from Marylebone High Street. Bond Street Underground Station is a short walk away, as are the open spaces of Regents Park.


AMENITIES

2 Bedrooms
Furnished
Moments from Marylebone High Street
Wood Flooring

Upper Wimpole Street, W1G

Approximate Gross Internal Area

Lower Ground Floor = 220 sq ft / 20.4 sq m
Ground Floor = 330 sq ft / 30.7 sq m
Total = 550 sq ft / 51.1 sq m

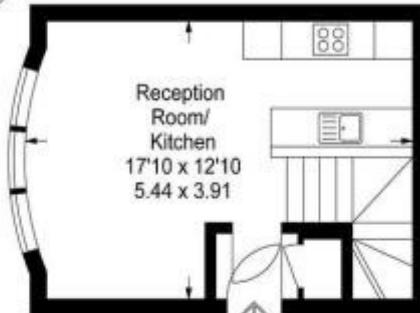

Ground Floor




Lower Ground Floor

For Illustration Purposes Only - Not To Scale

JJ

JEREMY JAMES

UPPER WIMPOLE STREET, MARYLEBONE VILLAGE, LONDON W1

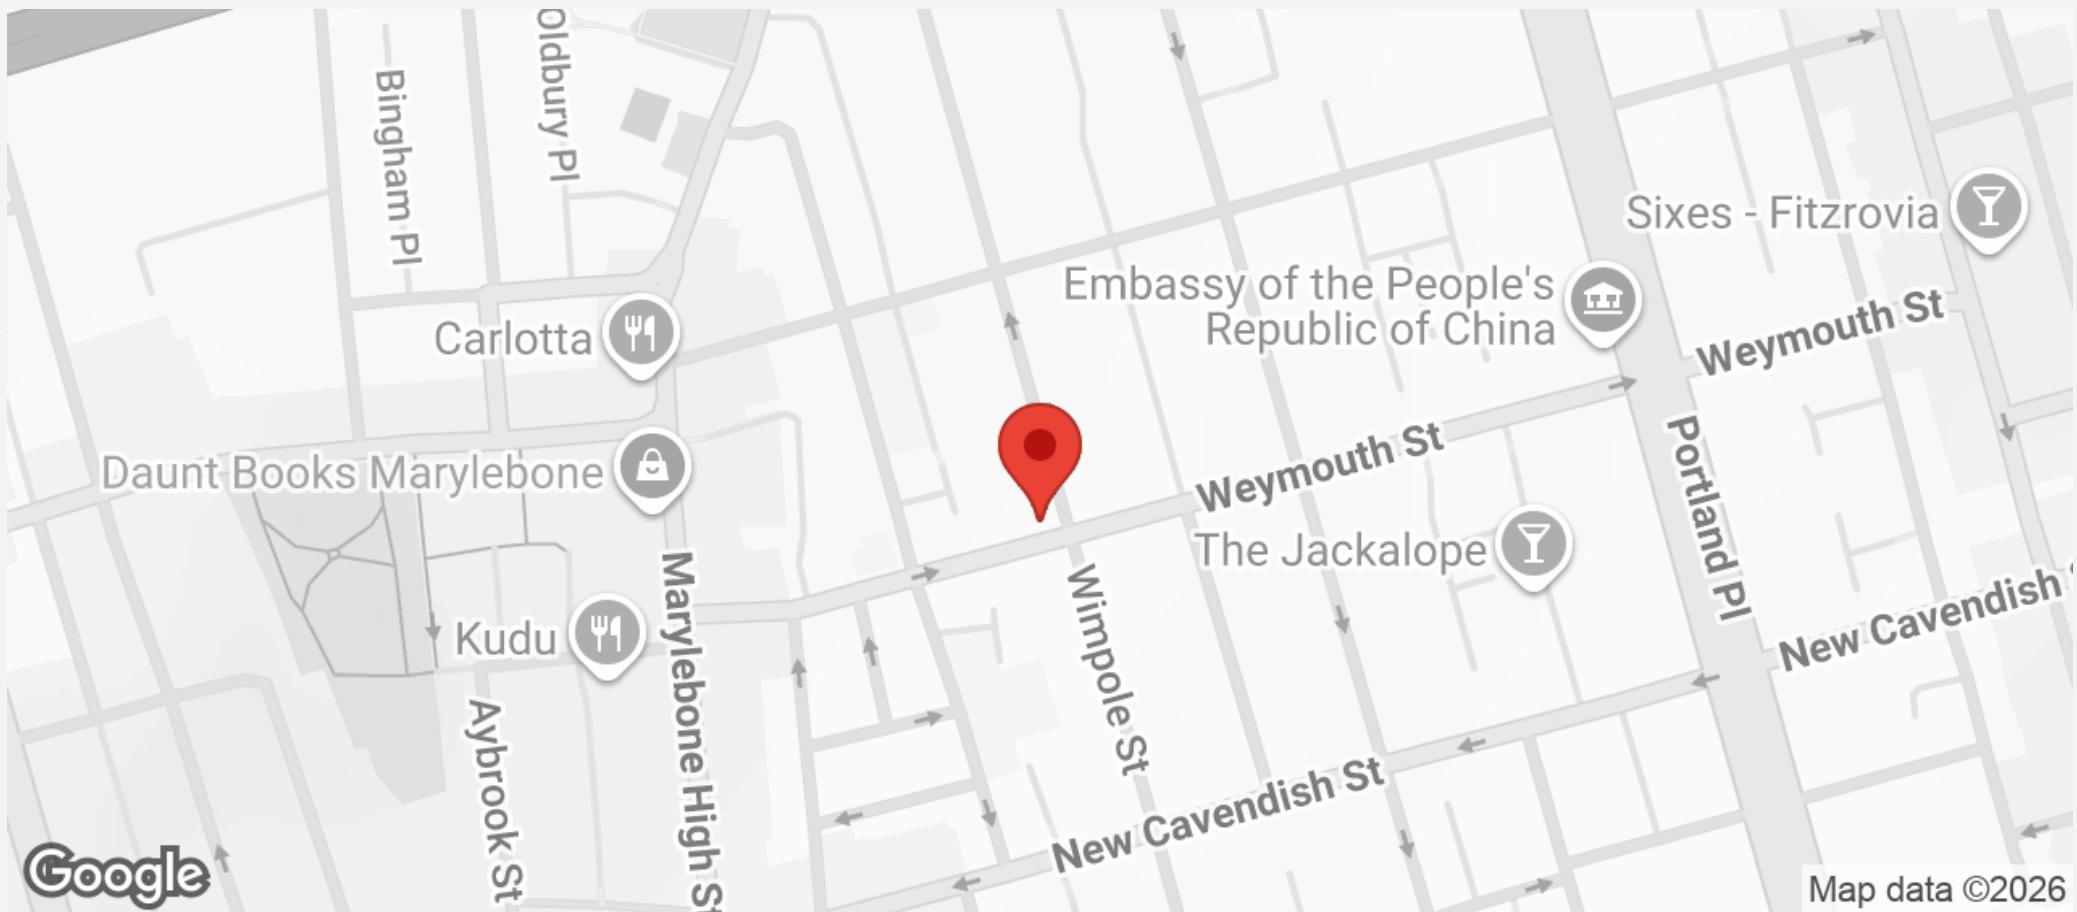

All negotiations are subject to contract. The Agents are not authorised to make or accept any contractual offer unless prior written notification to the contrary has been given on behalf of the client. In no other case whatsoever are the Agents (or any employee or sub-agent) authorised to make or give any representation or warranty on behalf of any party, and whilst information and particulars are given in all good faith intending purchasers and lessees must satisfy themselves independently as to the accuracy of all matters upon which they intend to rely. Measurements or distances referred to are approximately only. We have not carried out a survey or tested the services, appliances or specific fittings.

33 New Cavendish Street
London,
W1G 9TS
020 7486 4111
jeremyjames@jeremy-james.co.uk