



JEREMY JAMES

NEW CAVENDISH STREET, MARYLEBONE, W1



PRICE

£465 per week

FURNINSHINGS

Furnished

DEPOSIT

£2,790

33 New Cavendish Street
London,
W1G 9TS

020 7486 4111
jeremyjames@jeremy-james.co.uk



JEREMY JAMES

NEW CAVENDISH STREET, MARYLEBONE, W1



DESCRIPTION

This bright second floor apartment boasts a double bedroom, modern bathroom and semi open plan reception room leading on to a fully fitted kitchen. The flat is furnished to a high standard and would ideally suit a couple or single professional.

It is situated ideally with just a short walk to Bond Street Station.

AMENITIES

Fantastic Location

Quiet



Furnished



33 New Cavendish Street
London,
W1G 9TS

020 7486 4111
jeremyjames@jeremy-james.co.uk

NEW CAVENDISH STREET

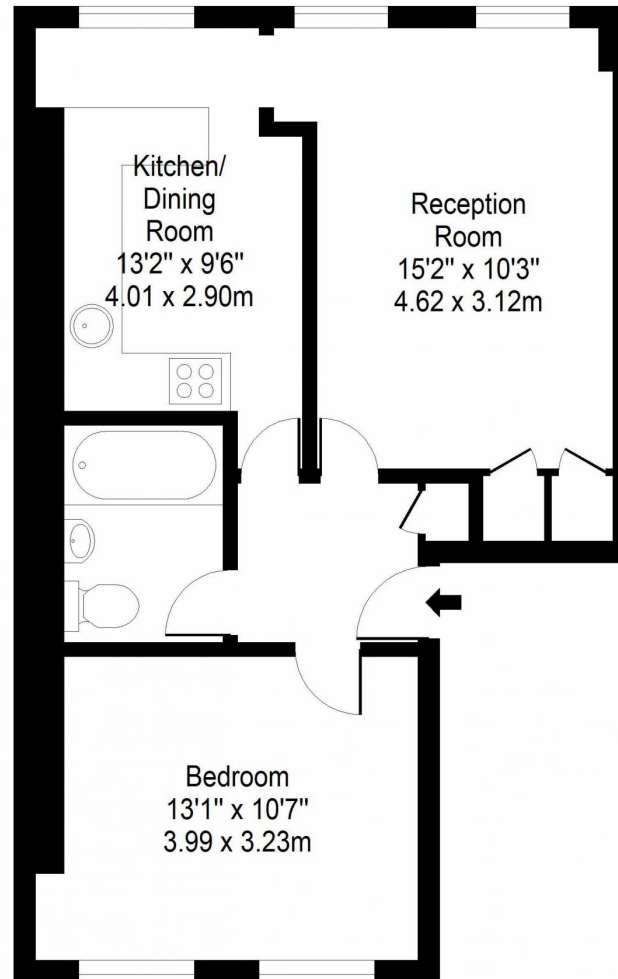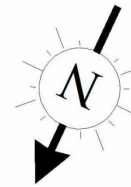

Second Floor


Approx. Gross Internal Area 520 Sq Ft - 48.31 Sq M

For Illustrative Purposes Only - Not To Scale



JEREMY JAMES

NEW CAVENDISH STREET, MARYLEBONE, W1

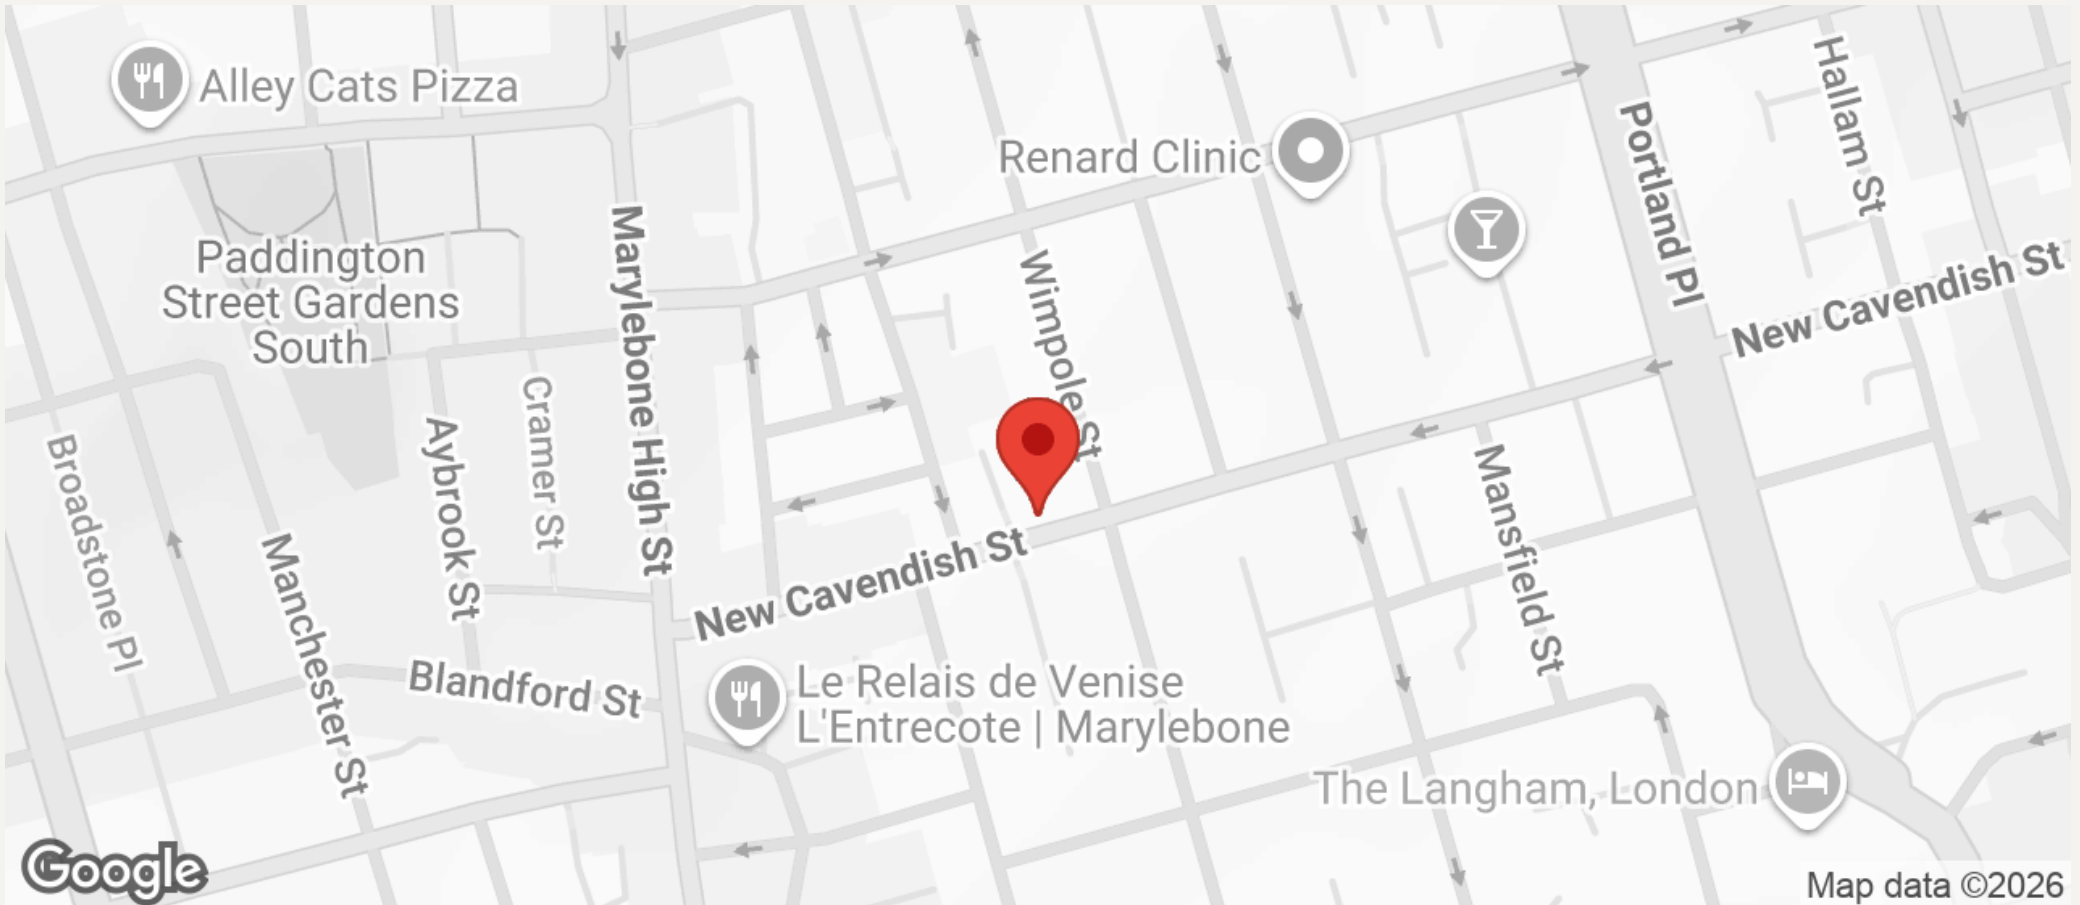

All negotiations are subject to contract. The Agents are not authorised to make or accept any contractual offer unless prior written notification to the contrary has been given on behalf of the client. In no other case whatsoever are the Agents (or any employee or sub-agent) authorised to make or give any representation or warranty on behalf of any party, and whilst information and particulars are given in all good faith intending purchasers and lessees must satisfy themselves independently as to the accuracy of all matters upon which then intend to rely. Measurements or distances referred to are approximately only. We have not carried out a survey or tested the services, appliances or specific fittings.

33 New Cavendish Street
London,
W1G 9TS

020 7486 4111

jeremyjames@jeremy-james.co.uk