



JEREMY JAMES

QUEEN ANNE STREET, MARYLEBONE W1



PRICE

£1,038 per week

FURNINSHINGS

Unfurnished

DEPOSIT

£5,192

33 New Cavendish Street
London,
W1G 9TS

020 7486 4111
jeremyjames@jeremy-james.co.uk



JEREMY JAMES

QUEEN ANNE STREET, MARYLEBONE W1



DESCRIPTION

Accommodation comprises of two double bedrooms, two bathrooms, reception room and separate kitchen.

Bond Street and Oxford Circus underground stations are within close proximity with the green open spaces of Regents Park also nearby.

AMENITIES

Newly Refurbished

Wood Floors

Lift

Split Level

2 Bedrooms

33 New Cavendish Street
London,
W1G 9TS

020 7486 4111

jeremyjames@jeremy-james.co.uk

7 Milford House, W1

Gross internal area (approx.)

94 Sq m (1011 Sq ft) Excludes Lift

For identification only, Not to Scale

capital 020 8671 7722




Not to scale, for guidance only and must not be relied upon as a statement of fact. All measurements and areas are approximate only (and have been prepared in accordance with the current edition of the RICS Code of Measuring Practice).



JEREMY JAMES

QUEEN ANNE STREET, MARYLEBONE W1

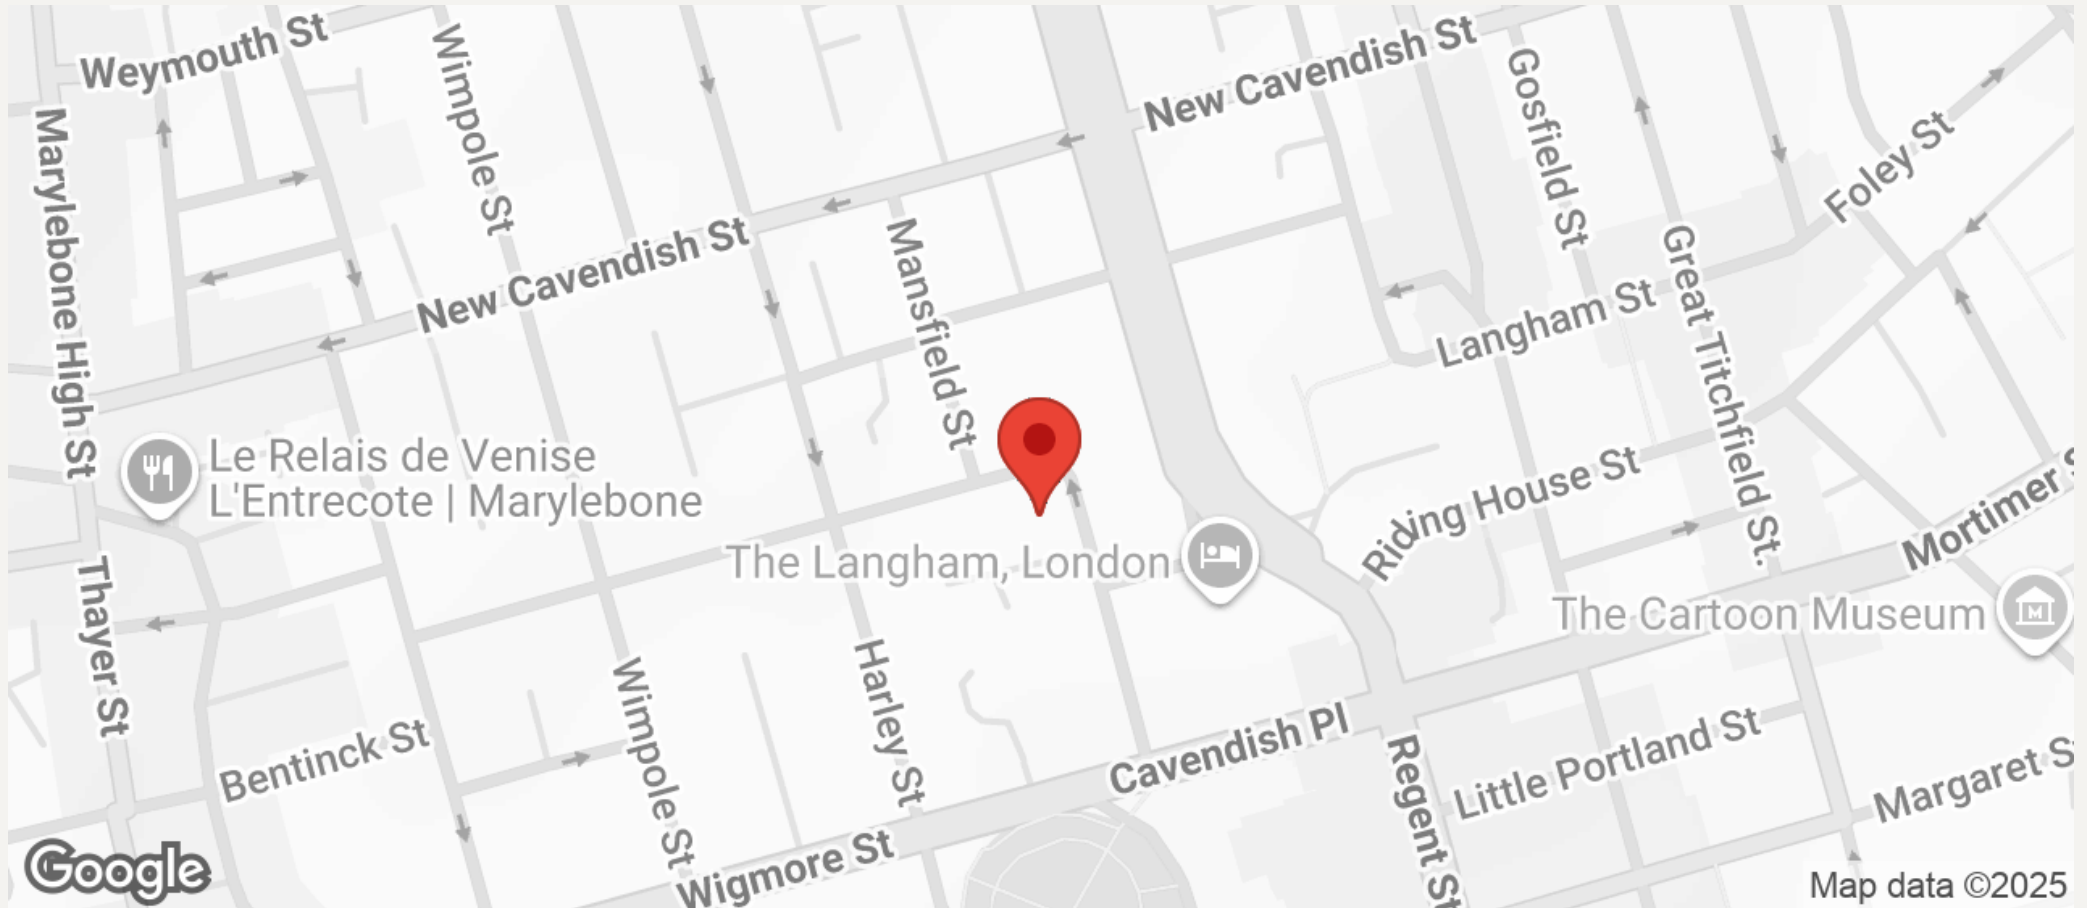

All negotiations are subject to contract. The Agents are not authorised to make or accept any contractual offer unless prior written notification to the contrary has been given on behalf of the client. In no other case whatsoever are the Agents (or any employee or sub-agent) authorised to make or give any representation or warranty on behalf of any party, and whilst information and particulars are given in all good faith intending purchasers and lessees must satisfy themselves independently as to the accuracy of all matters upon which then intend to rely. Measurements or distances referred to are approximately only. We have not carried out a survey or tested the services, appliances or specific fittings.

33 New Cavendish Street
London,
W1G 9TS

020 7486 4111
jeremyjames@jeremy-james.co.uk