



JEREMY JAMES

DEVONSHIRE PLACE, MARYLEBONE VILLAGE, LONDON W1



PRICE

£1,650 per week

FURNINSHINGS

Unfurnished

DEPOSIT

£9,900

33 New Cavendish Street
London,
W1G 9TS

020 7486 4111
jeremyjames@jeremy-james.co.uk



JEREMY JAMES

DEVONSHIRE PLACE, MARYLEBONE VILLAGE, LONDON W1



DESCRIPTION

A stunning three bedroom duplex apartment with direct lift access, located a few moments from Marylebone High Street with its enviable array of high end boutiques, bustling cafes and renowned restaurants.

The property benefits from wood floors throughout, a spacious master bedroom with a walk in wardrobe and en-suite bathroom, two further double bedrooms and two shower rooms, an impressive open plan kitchen and reception room offering a fabulous entertaining space.

The apartment is close to both Bond Street and Baker Street Underground Stations making it easily accessible.

Viewing is highly recommended.

AMENITIES

Recently Refurbished

Lift

Roof Terrace

3 bedrooms

Unfurnished



EPC:C

Westminster Council: Band H

33 New Cavendish Street
London,
W1G 9TS


020 7486 4111
jeremyjames@jeremy-james.co.uk

Devonshire Place, W1G 6JP

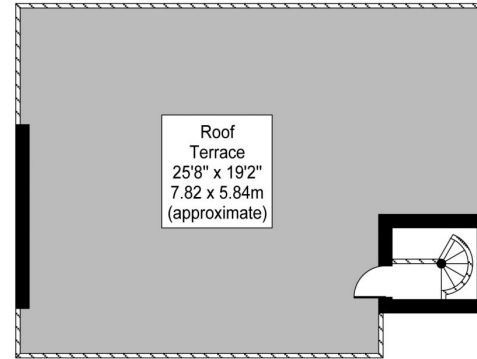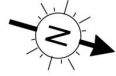

Roof
Terrace
25'8" x 19'2"
7.82 x 5.84m
(approximate)

Fifth Floor

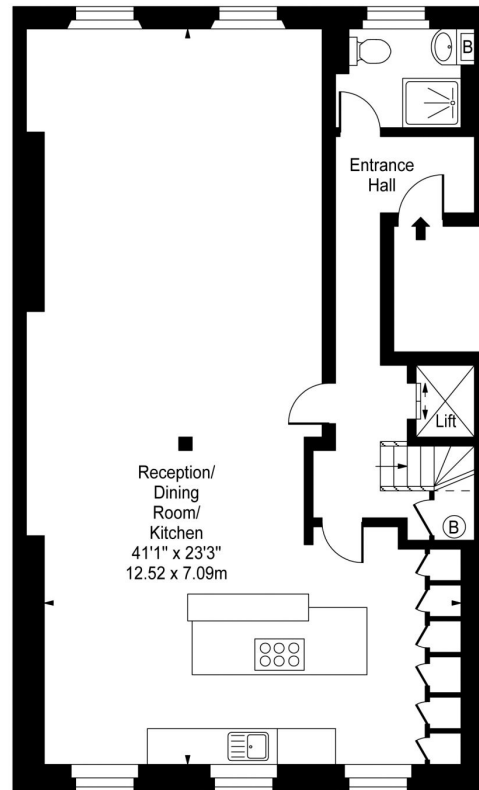


Reception/
Dining
Room/
Kitchen
41'1" x 23'3"
12.52 x 7.09m

Entrance
Hall

Lift

B

Third Floor

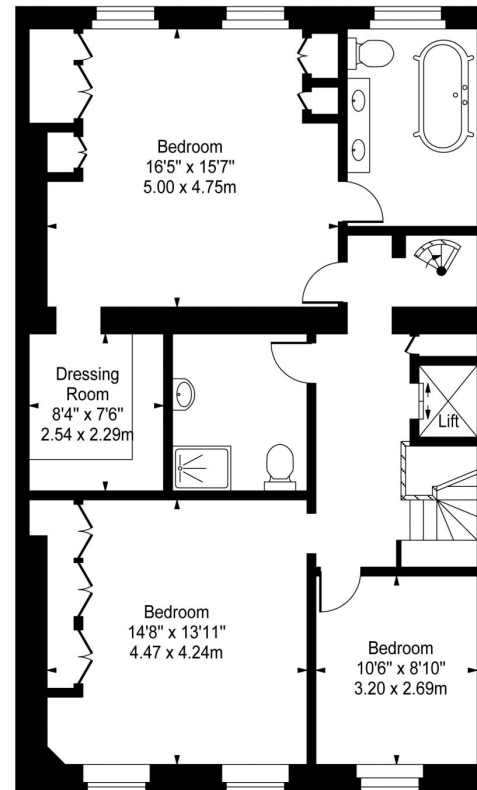

Bedroom
16'5" x 15'7"
5.00 x 4.75m

Dressing
Room
8'4" x 7'6"
2.54 x 2.29m

Bedroom
14'8" x 13'11"
4.47 x 4.24m

Bedroom
10'6" x 8'10"
3.20 x 2.69m

Lift

Fourth Floor

Approx Gross Internal Area **1954 Sq Ft - 181.53 Sq M**

(Excluding Lift)

For Illustration Purposes Only - Not To Scale


www.goldlens.co.uk

Ref. No. 006756J



JEREMY JAMES

DEVONSHIRE PLACE, MARYLEBONE VILLAGE, LONDON W1

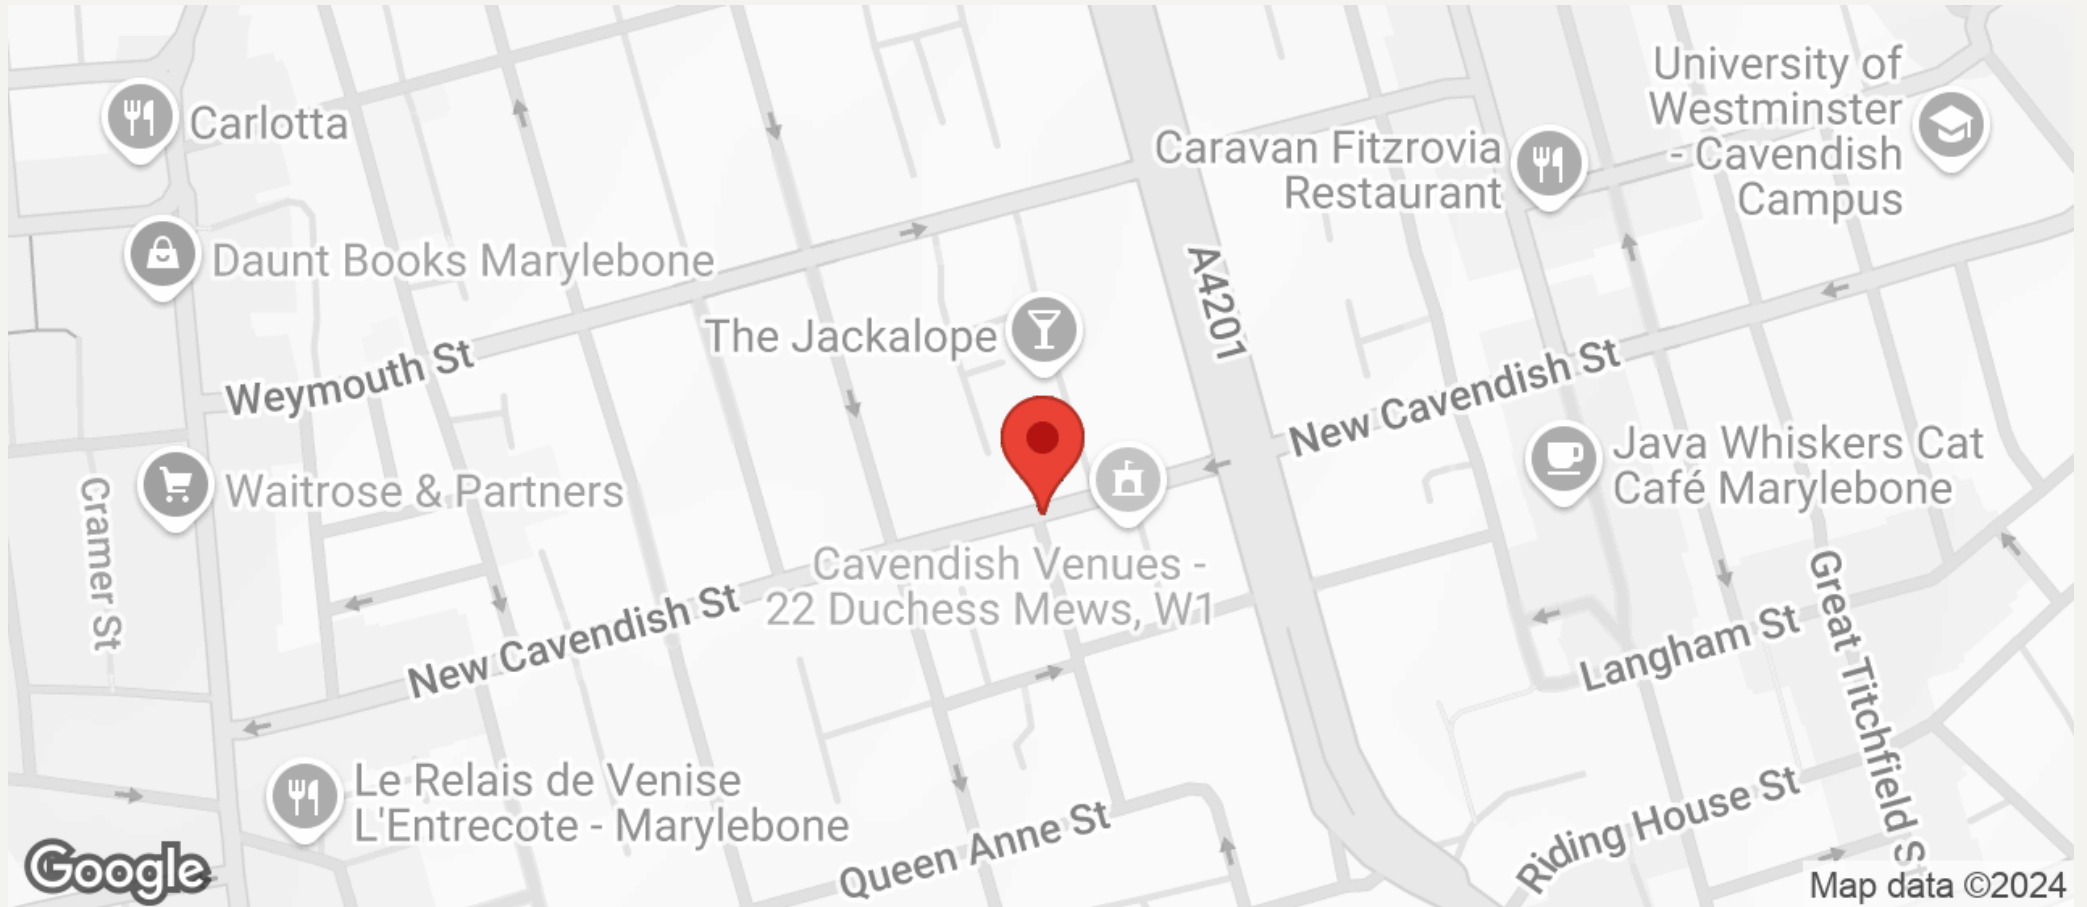

All negotiations are subject to contract. The Agents are not authorised to make or accept any contractual offer unless prior written notification to the contrary has been given on behalf of the client. In no other case whatsoever are the Agents (or any employee or sub-agent) authorised to make or give any representation or warranty on behalf of any party, and whilst information and particulars are given in all good faith intending purchasers and lessees must satisfy themselves independently as to the accuracy of all matters upon which then intend to rely. Measurements or distances referred to are approximately only. We have not carried out a survey or tested the services, appliances or specific fittings.

33 New Cavendish Street
London,
W1G 9TS

020 7486 4111

jeremyjames@jeremy-james.co.uk