



JEREMY JAMES

HALLAM STREET, MARYLEBONE VILLAGE. LONDON W1W



PRICE

£350 per week

FURNINSHINGS

Furnished

DEPOSIT

£2,100

33 New Cavendish Street
London,
W1G 9TS

020 7486 4111
jeremyjames@jeremy-james.co.uk



JEREMY JAMES

HALLAM STREET, MARYLEBONE VILLAGE. LONDON W1W



DESCRIPTION

Accommodation comprises of reception/ bedroom with good storage, separate kitchen and a bathroom. The property would make an ideal Central London pied-a-terre for a single professional.


AMENITIES

Spacious Studio
Separate Kitchen
323 sq ft
Porter Block
Great Location
Furnished

33 New Cavendish Street
London,
W1G 9TS

020 7486 4111
jeremyjames@jeremy-james.co.uk

HALLAM STREET
APPROX. GROSS INTERNAL FLOOR AREA 323 SQ FT / 30 SQ M

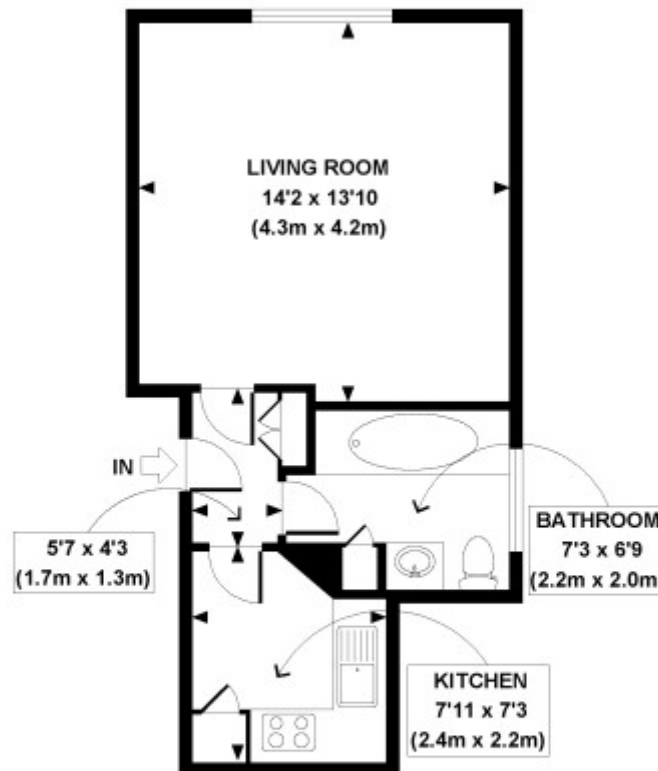


FIFTH FLOOR
GROSS INTERNAL
FLOOR AREA 323 SQ FT

Floorplans are for identification and guideline purposes only, not to scale.
Compliant with RICS code of measuring practice. Floorplans supplied by www.onlyfloorplans.com



JEREMY JAMES

HALLAM STREET, MARYLEBONE VILLAGE. LONDON W1W

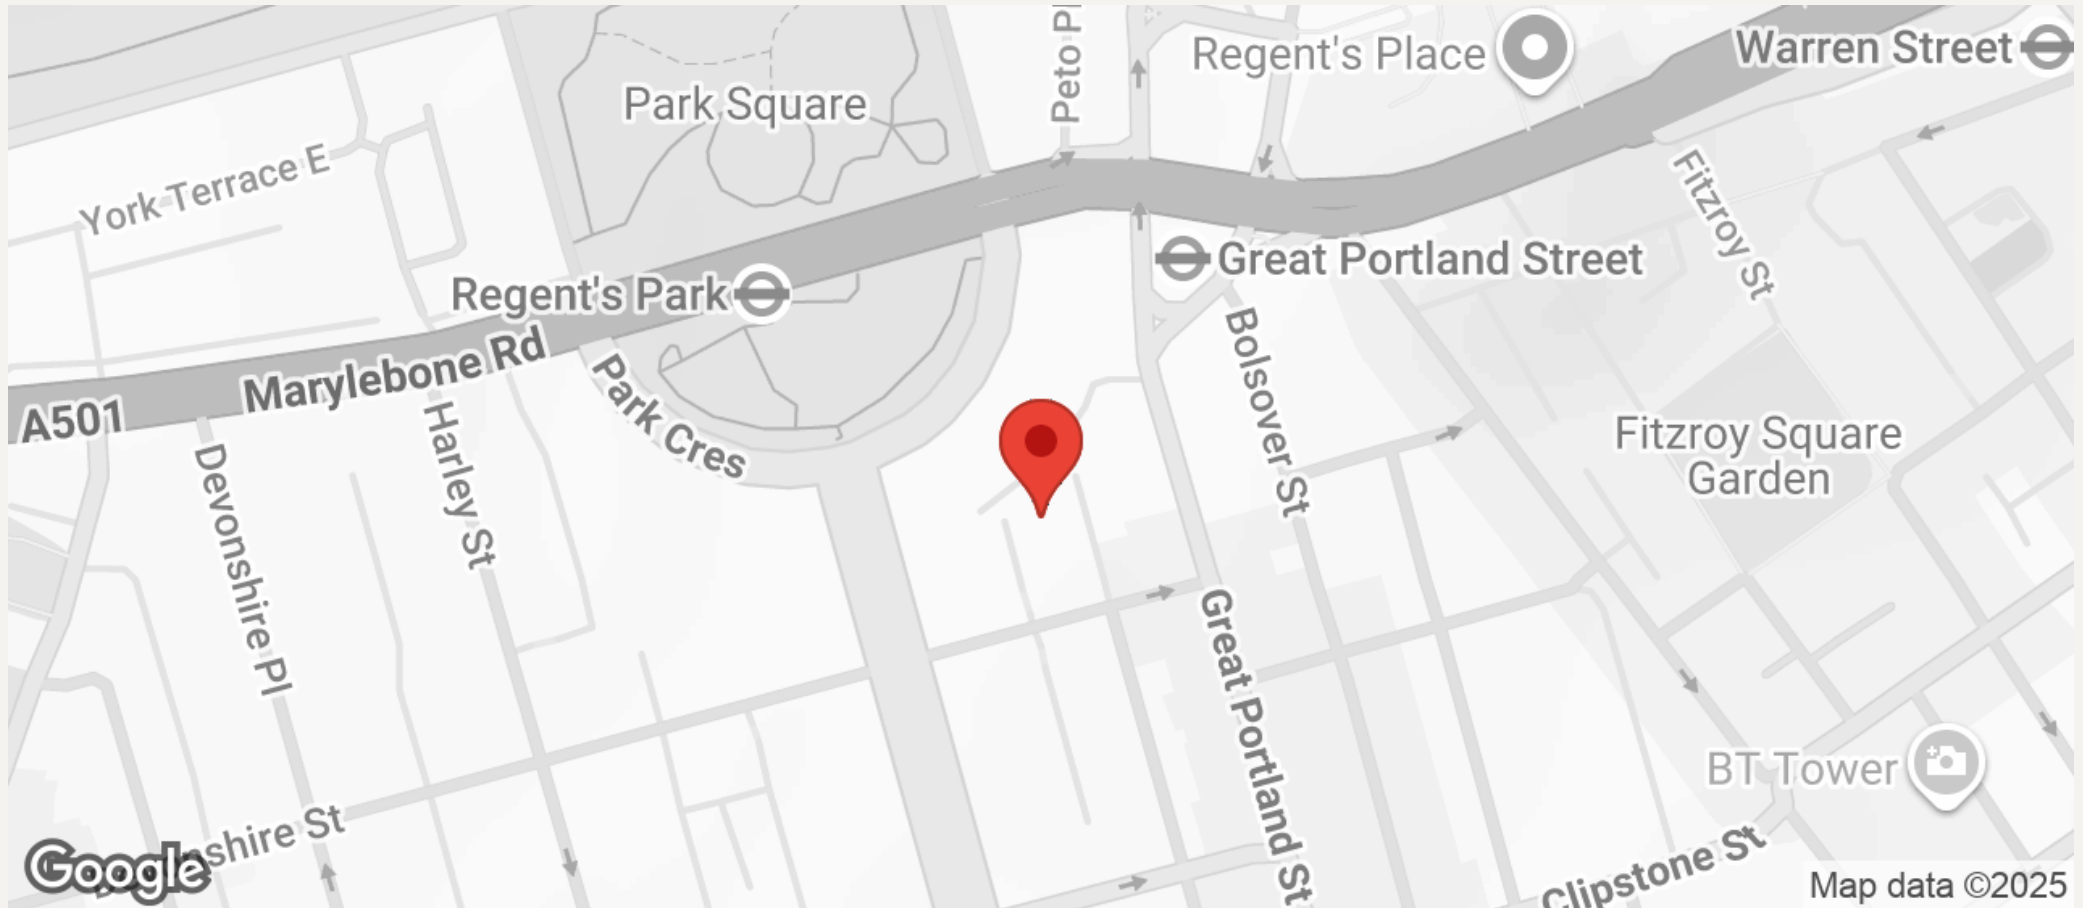

All negotiations are subject to contract. The Agents are not authorised to make or accept any contractual offer unless prior written notification to the contrary has been given on behalf of the client. In no other case whatsoever are the Agents (or any employee or sub-agent) authorised to make or give any representation or warranty on behalf of any party, and whilst information and particulars are given in all good faith intending purchasers and lessees must satisfy themselves independently as to the accuracy of all matters upon which then intend to rely. Measurements or distances referred to are approximately only. We have not carried out a survey or tested the services, appliances or specific fittings.

33 New Cavendish Street
London,
W1G 9TS

020 7486 4111

jeremyjames@jeremy-james.co.uk